


01 /6 BLOCK 6
LAND N/F
VS PETER M & JO ANN
B.5441 PG.1351

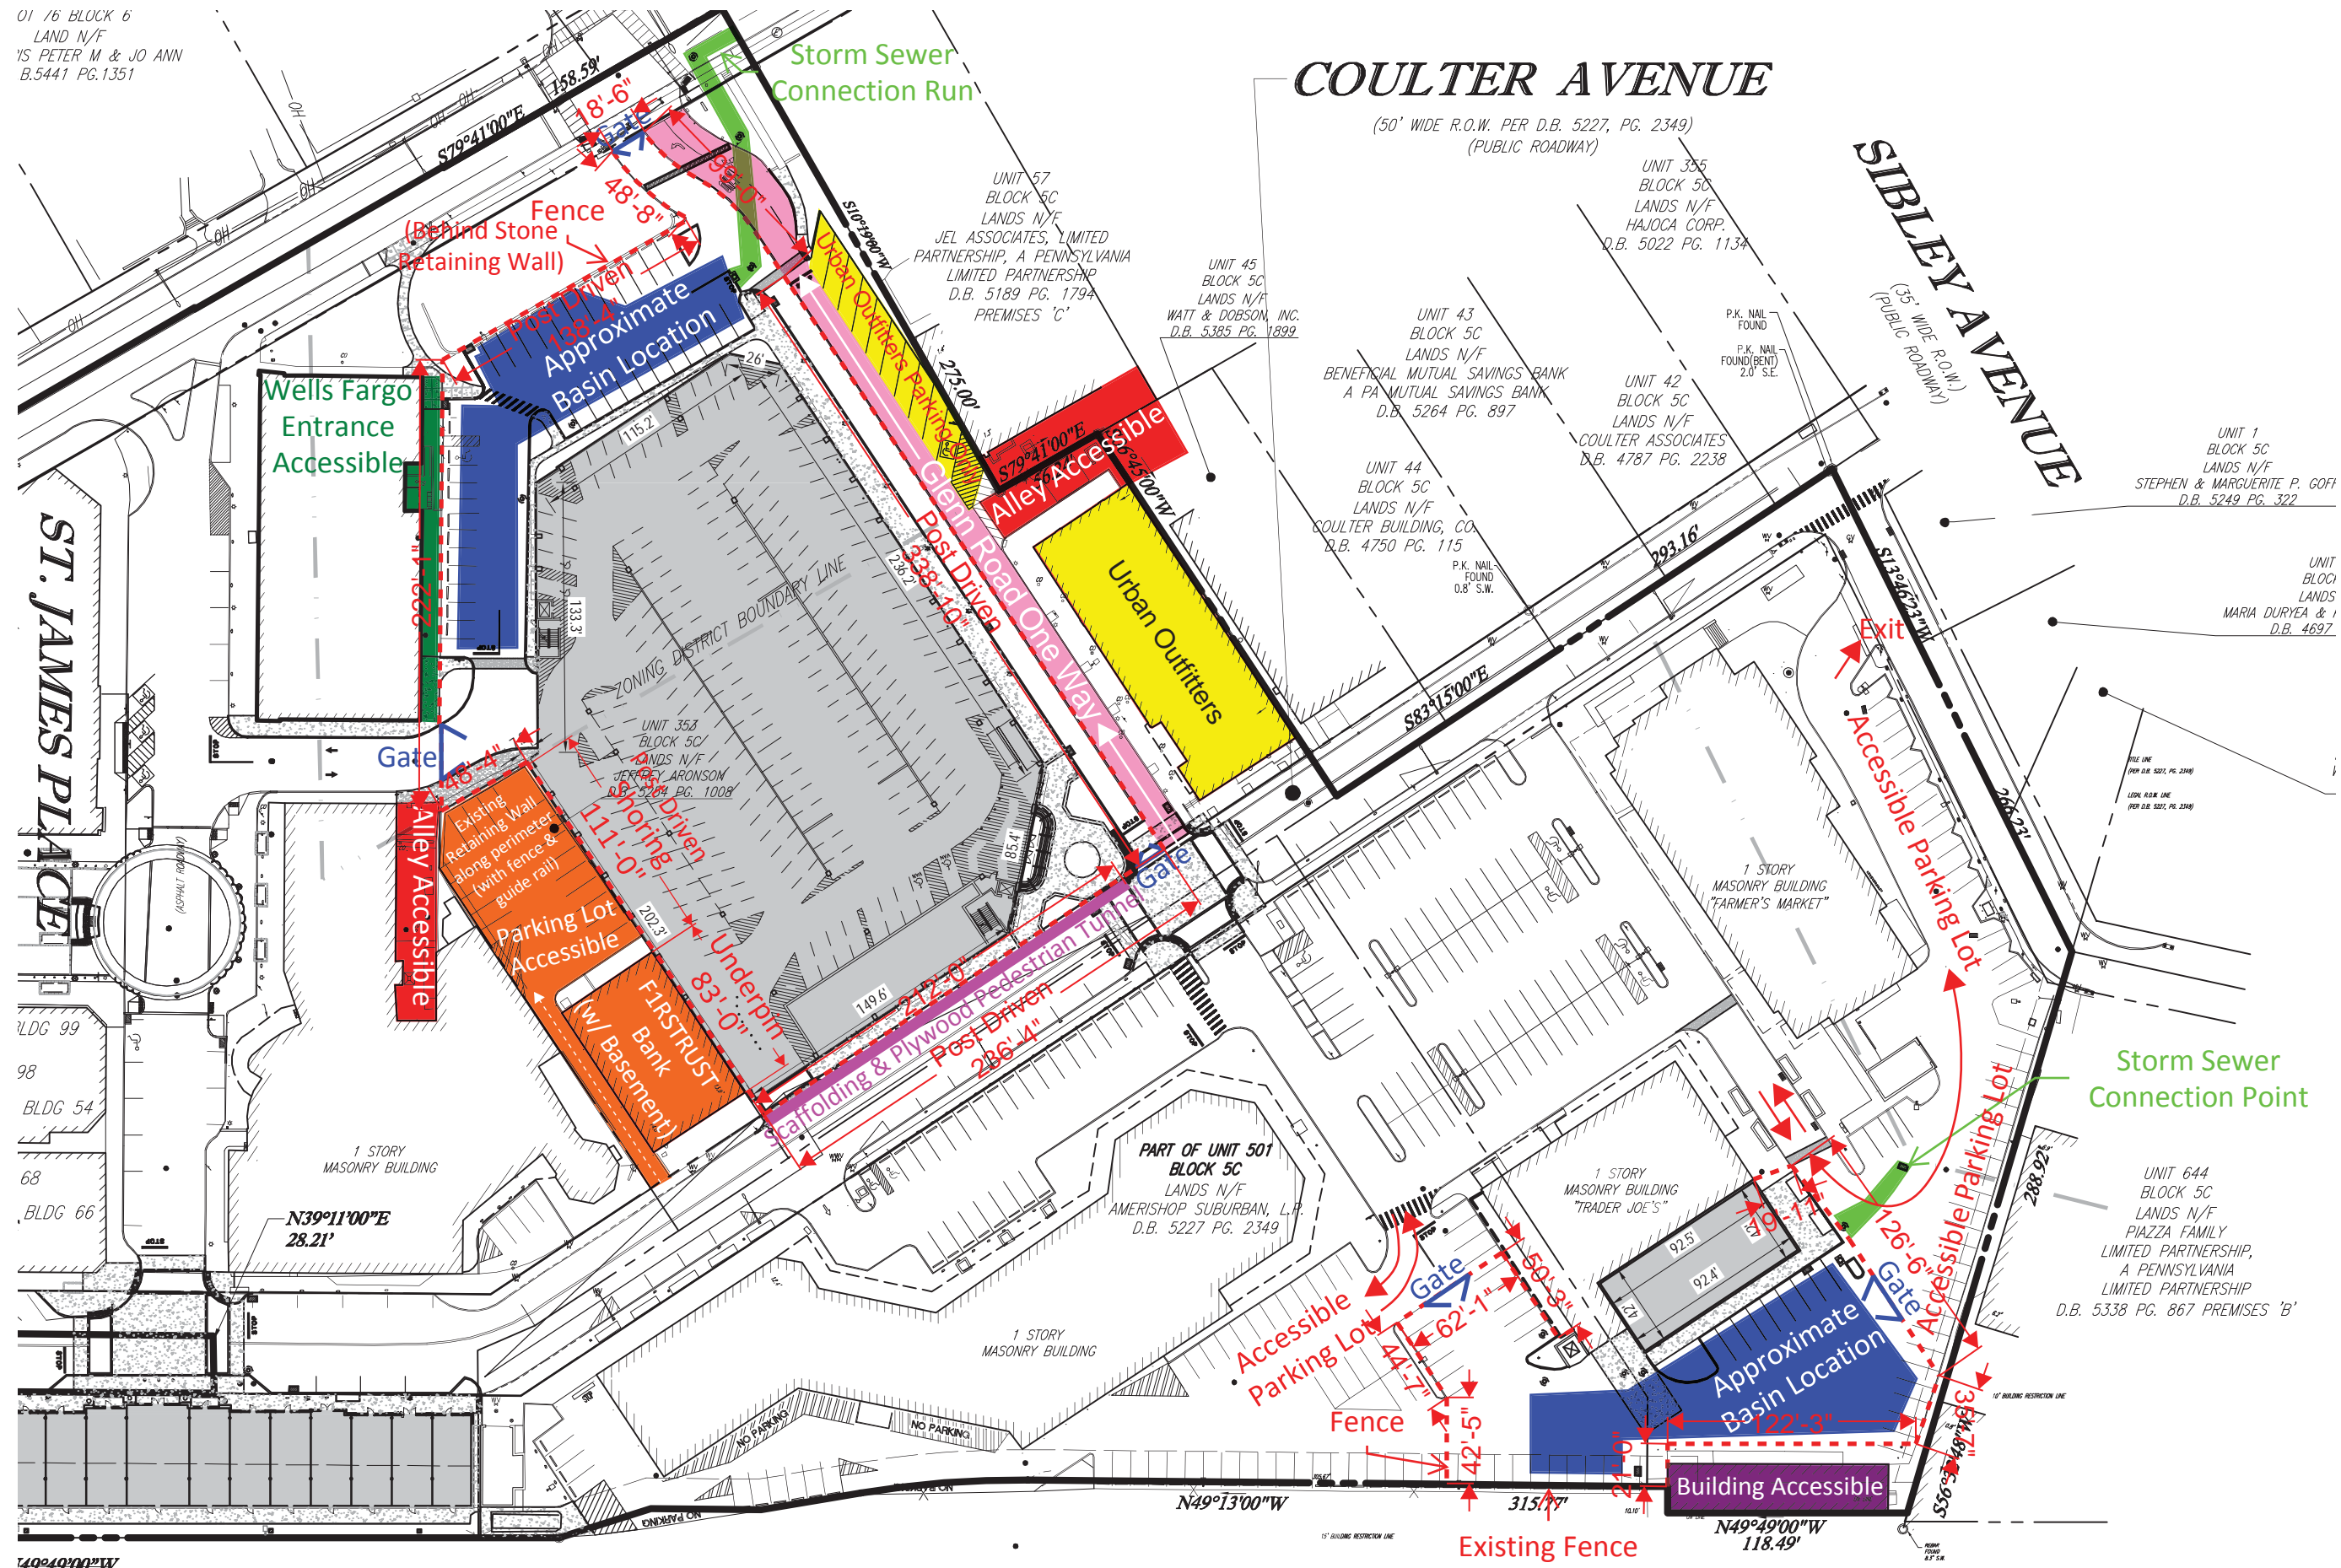

149°49'00"W